
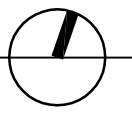
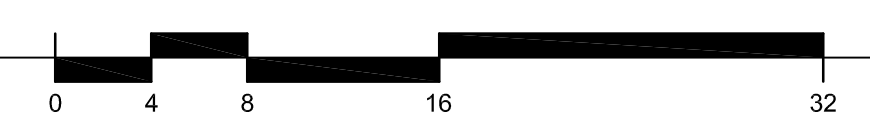


# CONCEPTUAL FLOOR PLAN

OPTION 01

BUILDING 02 FLOOR PLAN

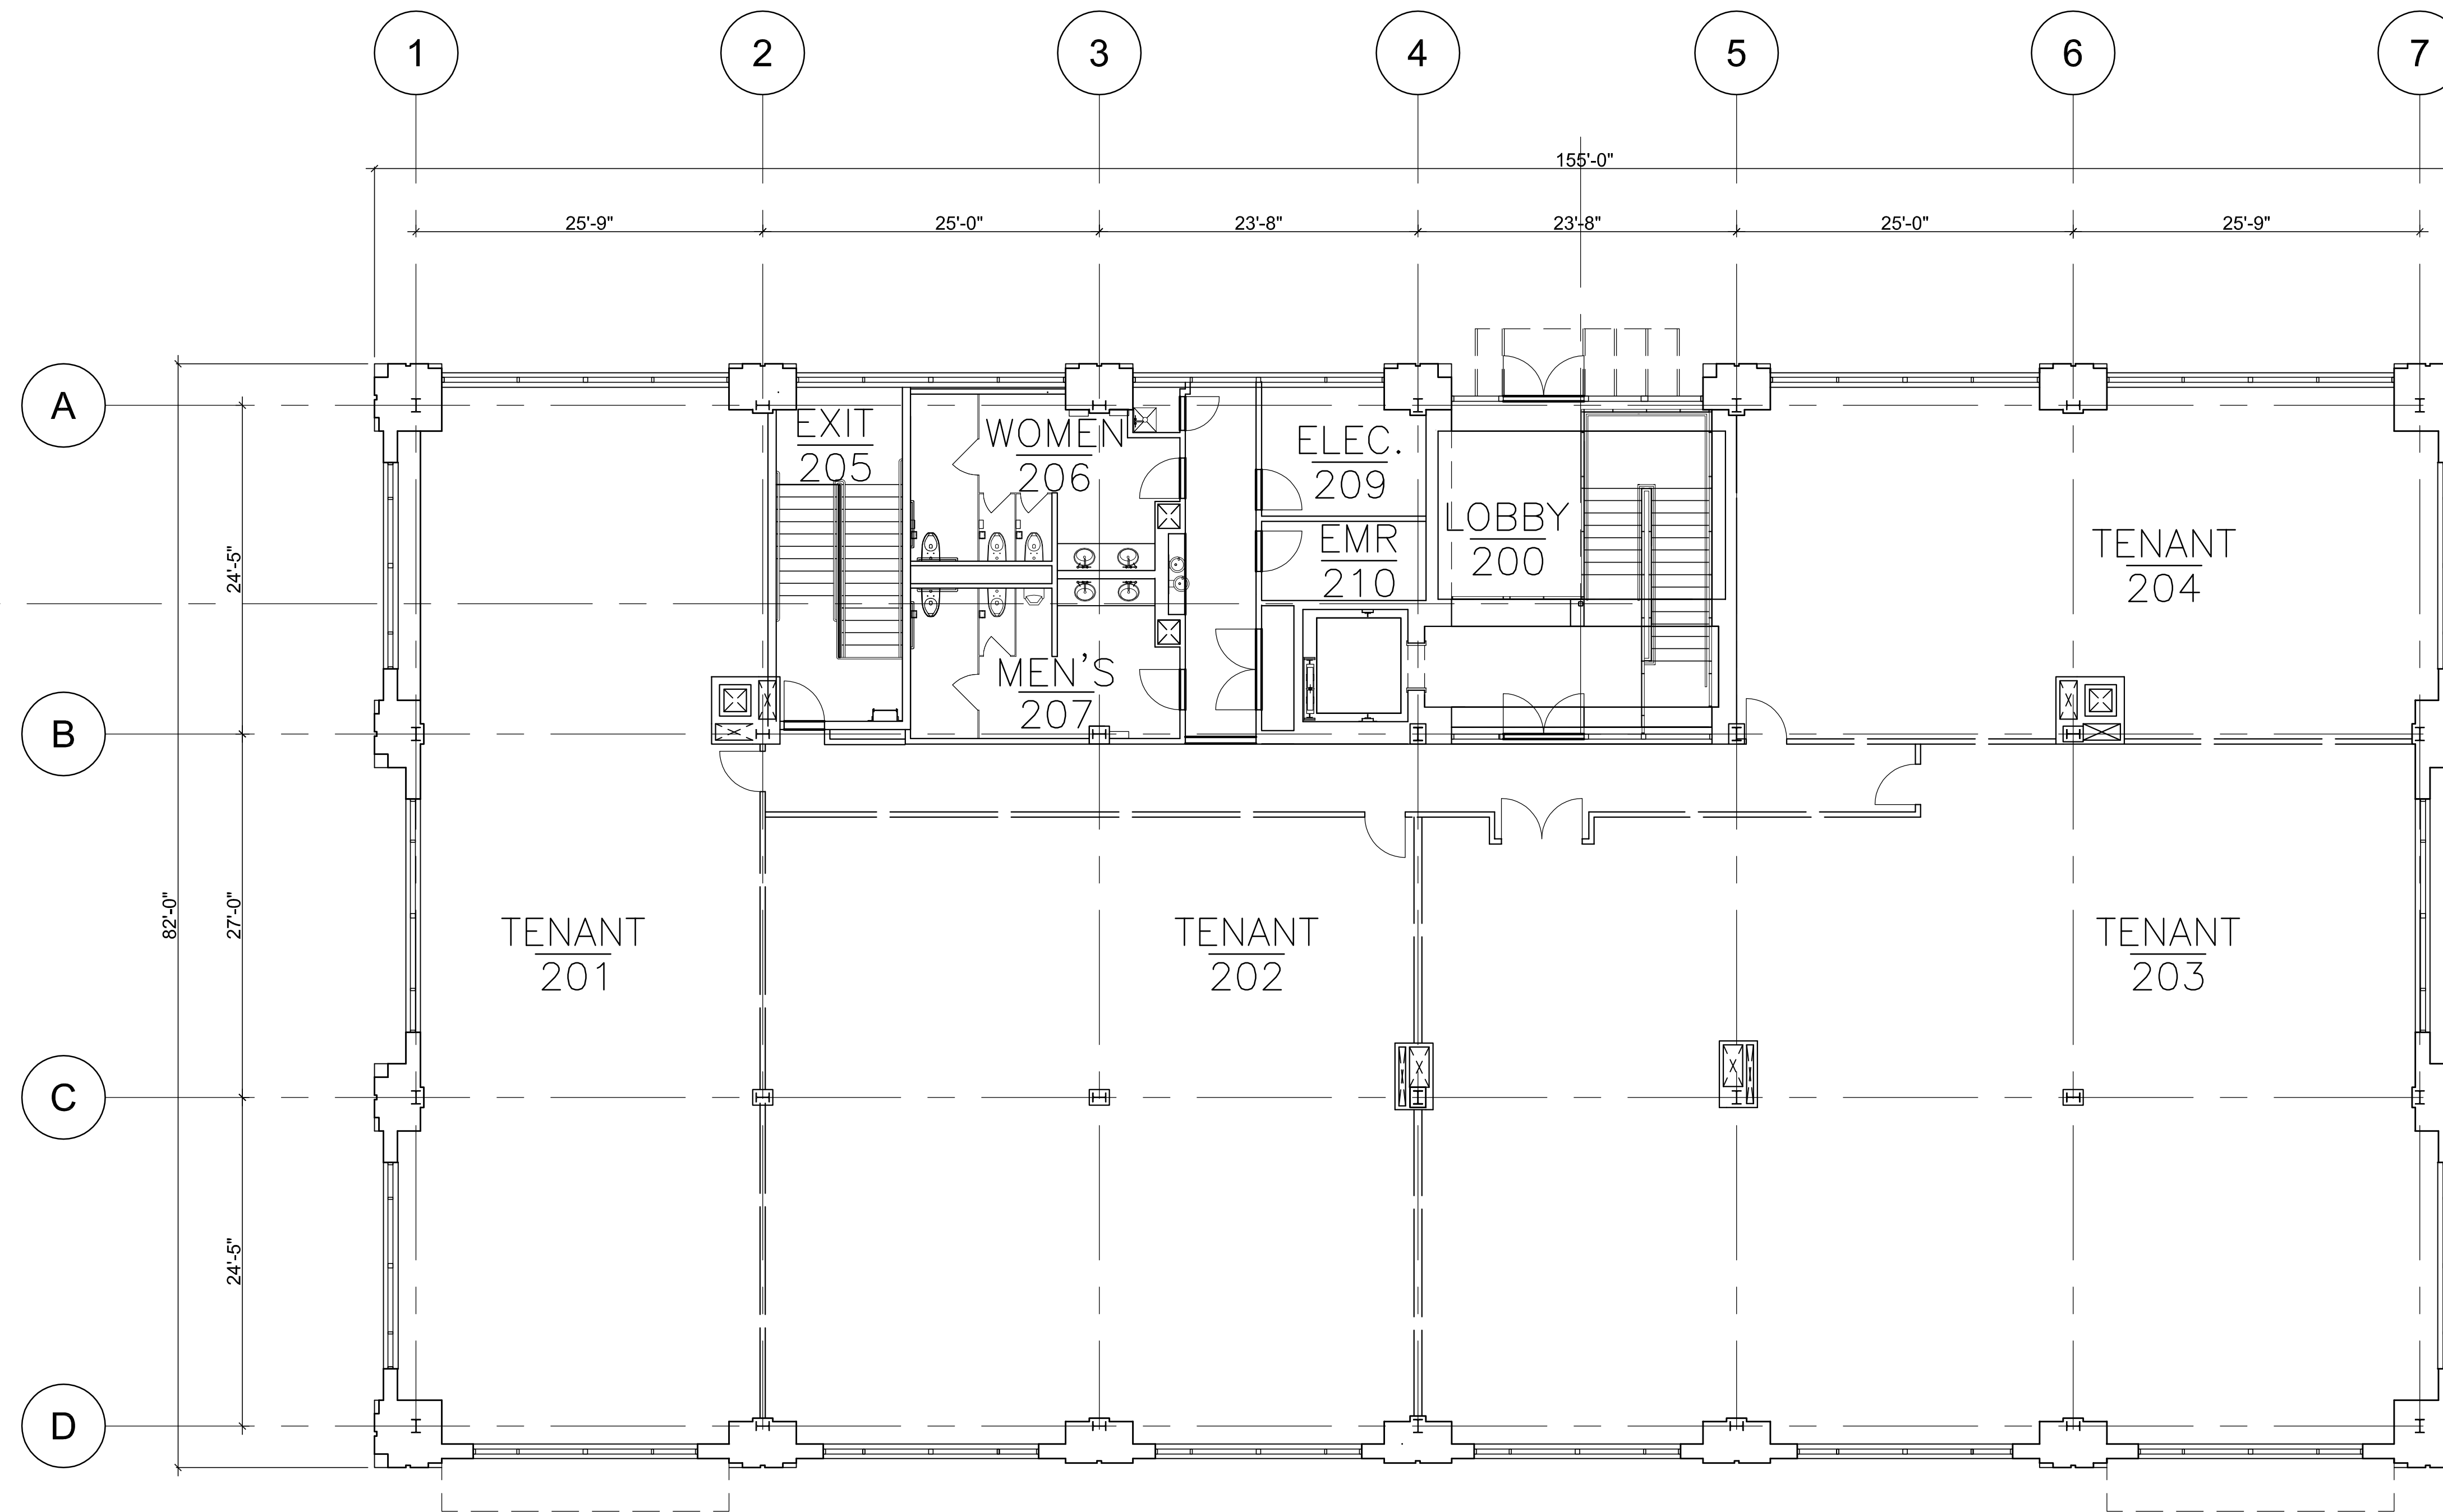

**MADISON SQUARE**  
a project for  
**RER MADISON SQUARE ASSOCIATES, LLC**

PRINCE WILLIAM COUNTY

10 JUNE 2008

VIRGINIA

72005

powers  
brown  
archit  
ecture